

R

FREMONT STREET 66' R/W

WOOD STREET 60' R/W

MAIN STREET 66' R/W


PERRY STREET 66' R/W

SANDUSKY STREET 66' R/W

POTTER STREET 66' R/W

NORTH STREET 66' R/W

McDONALD COURT CONDOMINIUM  
 5-2-00  
 76008-00 CAB 2 - SLAT 38A 1 38B  
 UNIT 1-01  
 3-02  
 3-03  
 4-04 DONALD B. MURPHY 2/1/04 7-24-03  
 5-05  
 6-06 TWR LLC 2/23/00 8-12-08

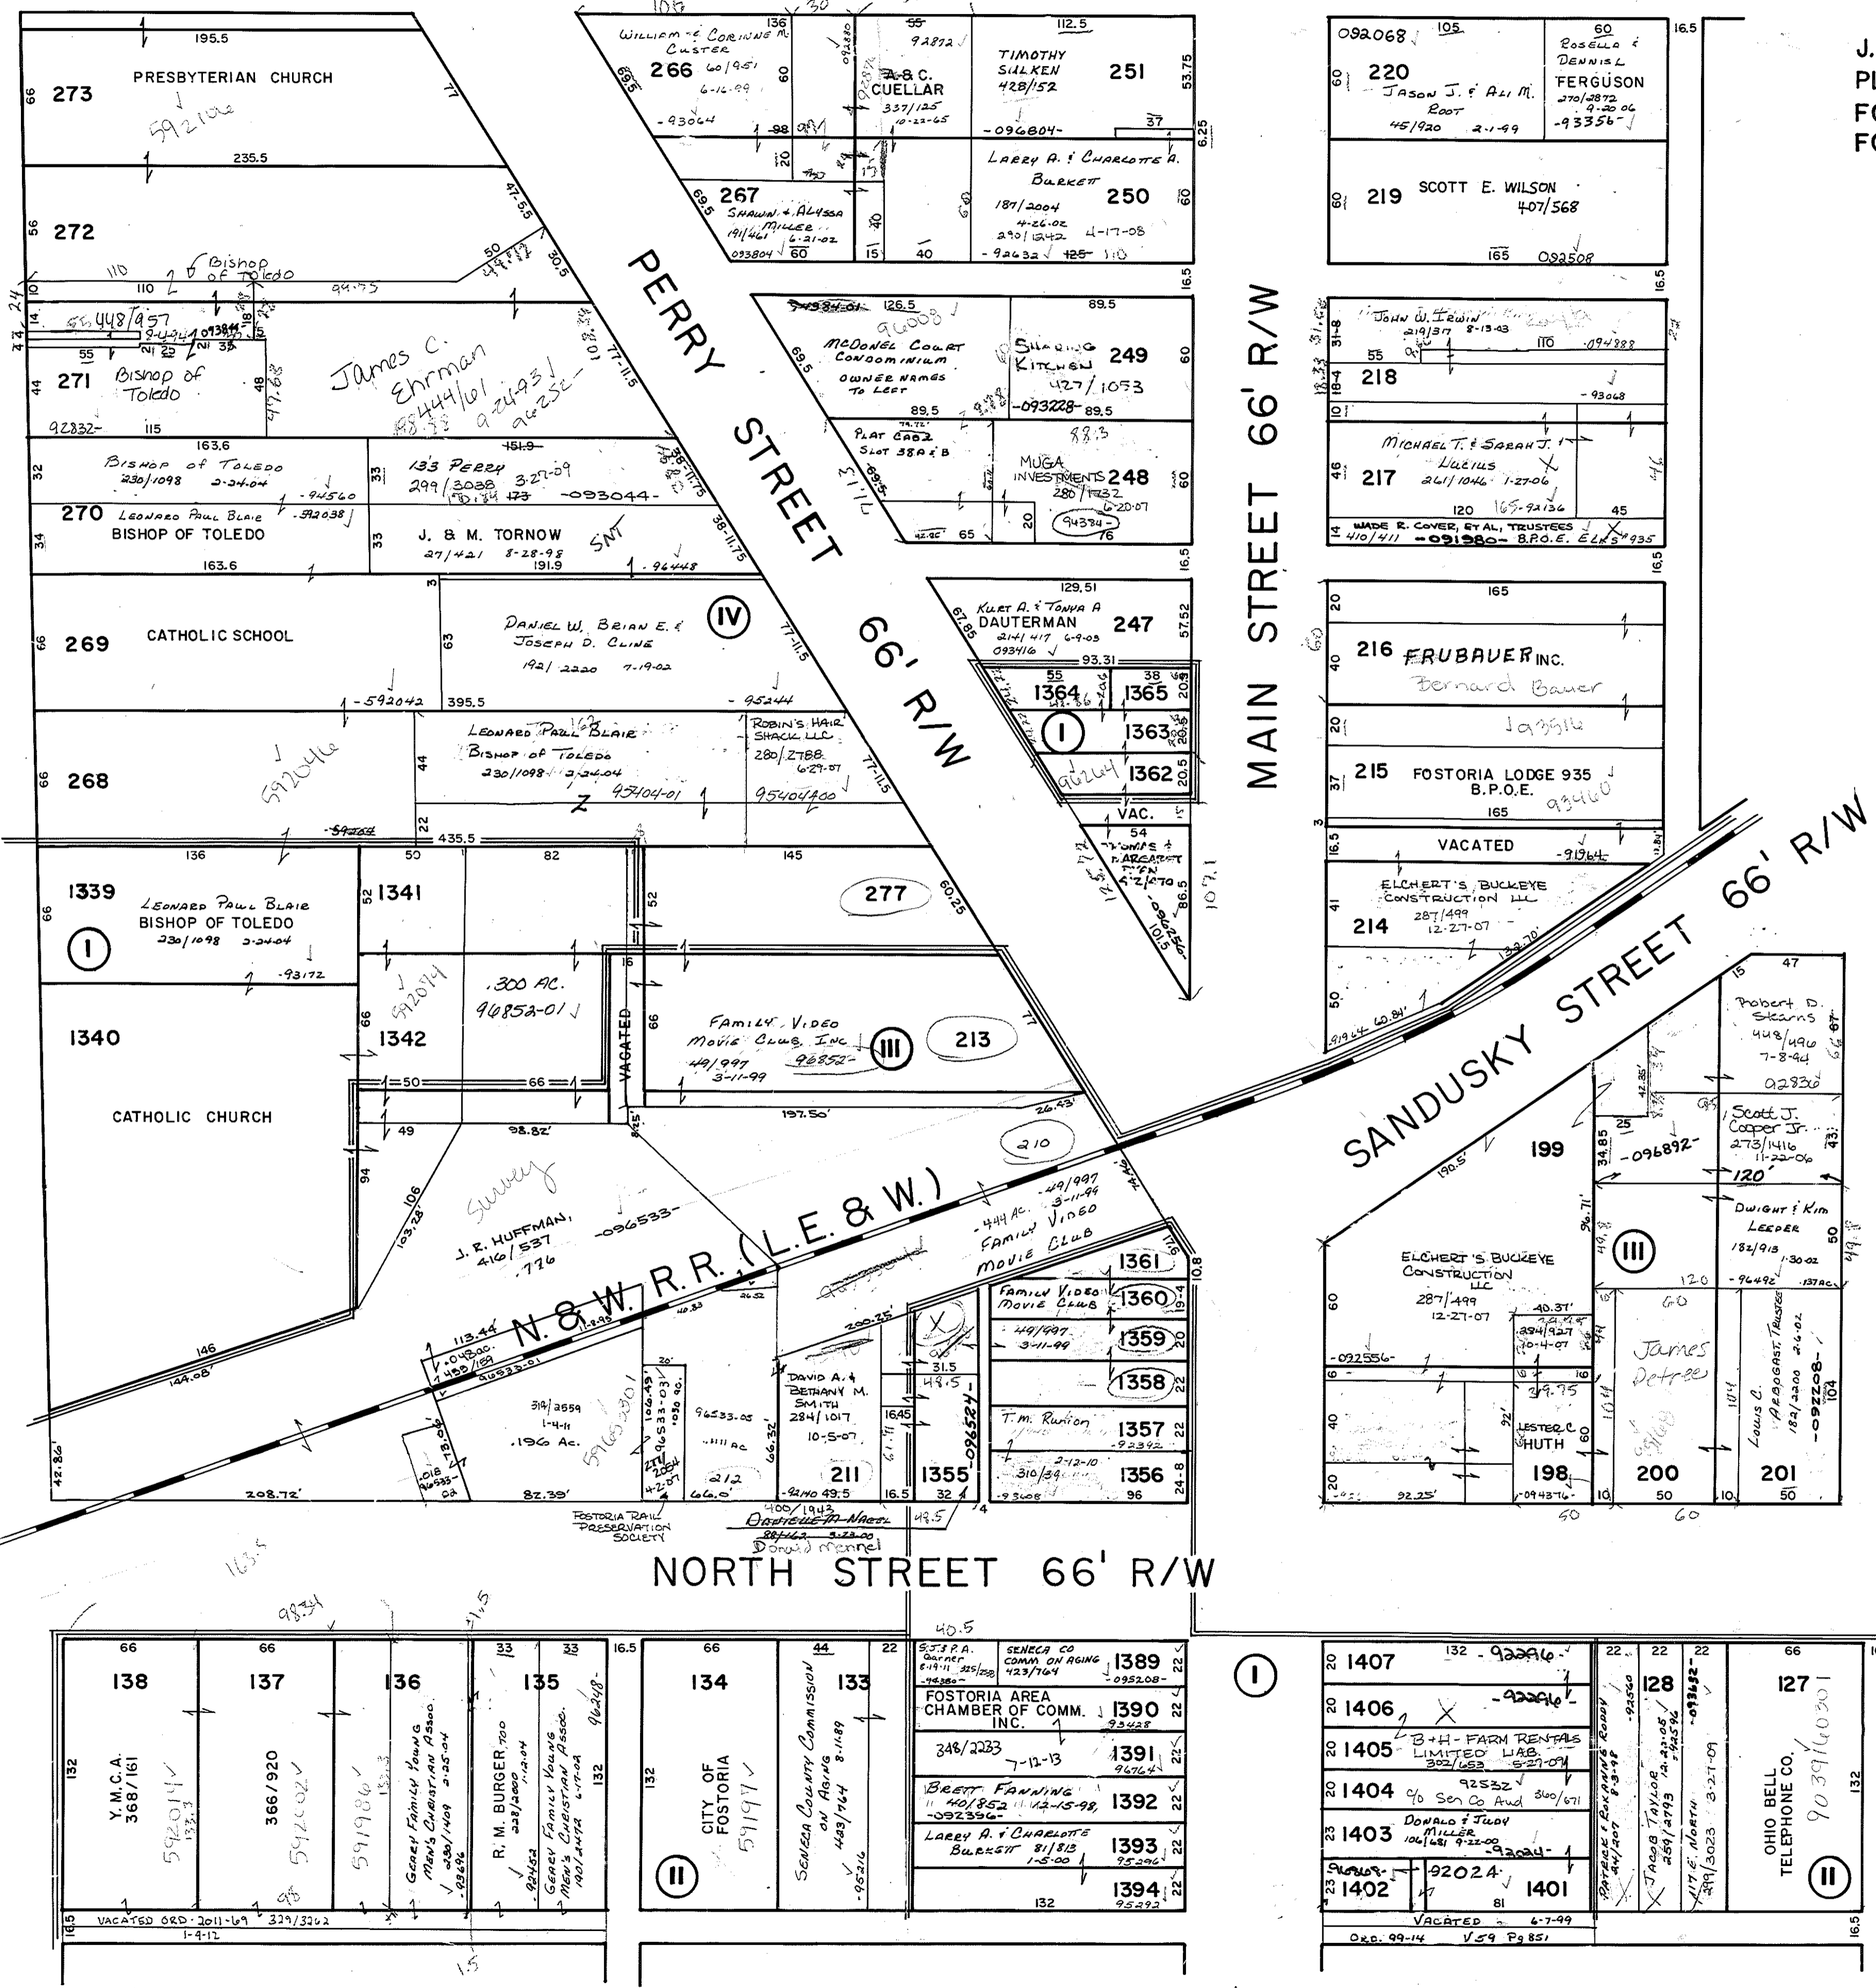

J.V. JONES SUBD. land app.  
 PLAT OF ROME  
 FOSTER'S ADD'N.  
 FOSTER'S 2ND. ADD'N.

